

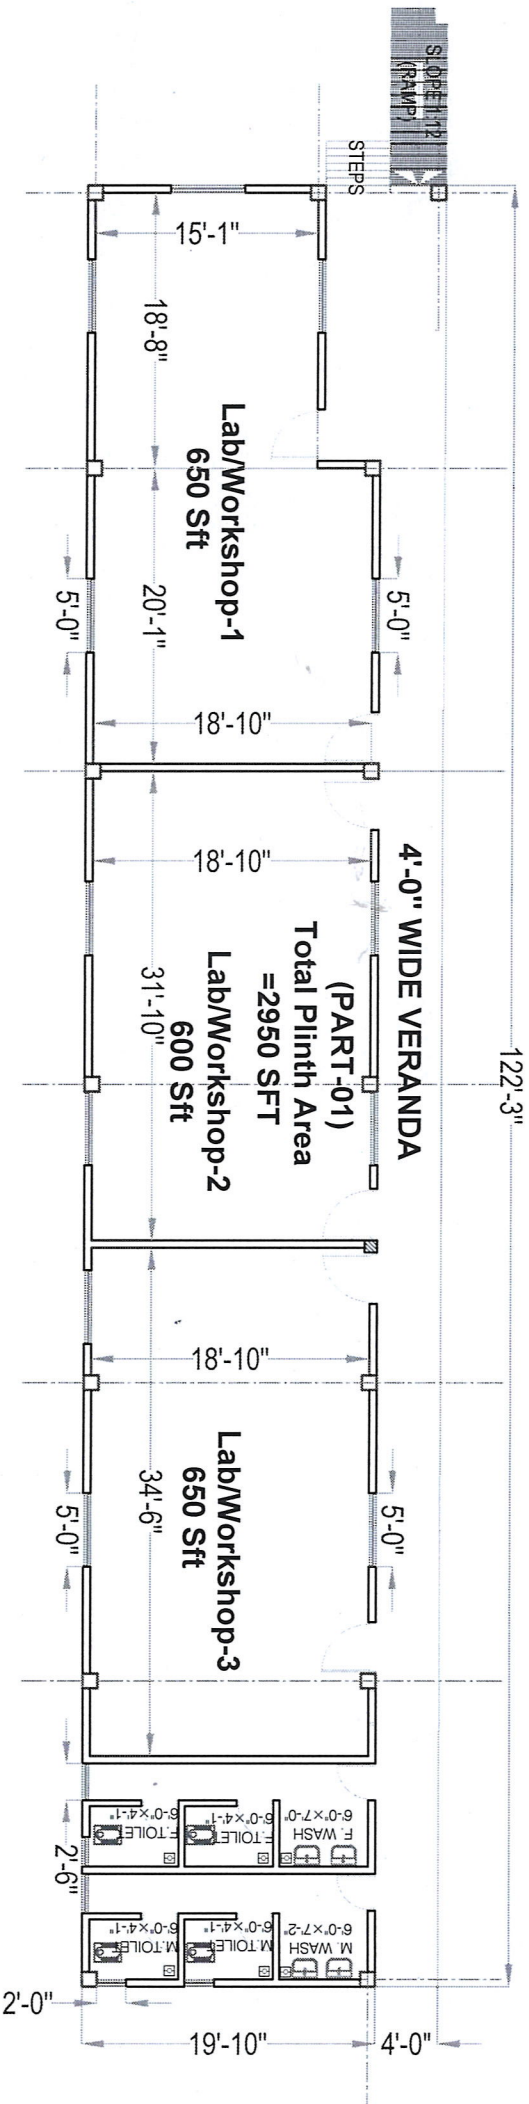


UCEP JATRABARI TVET INSTITUTE

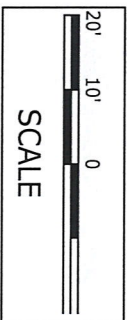

Floor Layout Plan
SCALE:- NOT TO SCALE

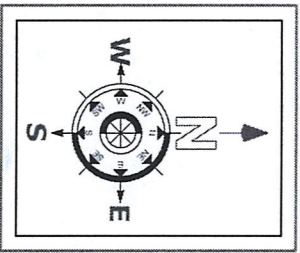

Baran

Mohammed Guljar Hossain
Regional Manager
UCEP Dhaka South Region

DRAWING TITLE:		REV. NO.	DATE	DESCRIPTION	PREPARED BY:	CHECKED BY:	RECOMMENDED BY:	APPROVED BY:	SCALE	DRAWING NO.
CONSTRUCTION OF SEMI-PUCCA TIN SHED BUILDING - UCEP JATRABARI TVET INSTITUTE (2/49 Medical Road, Saddam Market, Matuail, Dhaka-1362)		A1	27.02.2025	1ST SUB. FOR APPROVAL	MD.ASRAFUL				N.T.S	AD-001