
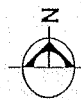



PROPERTY LINE

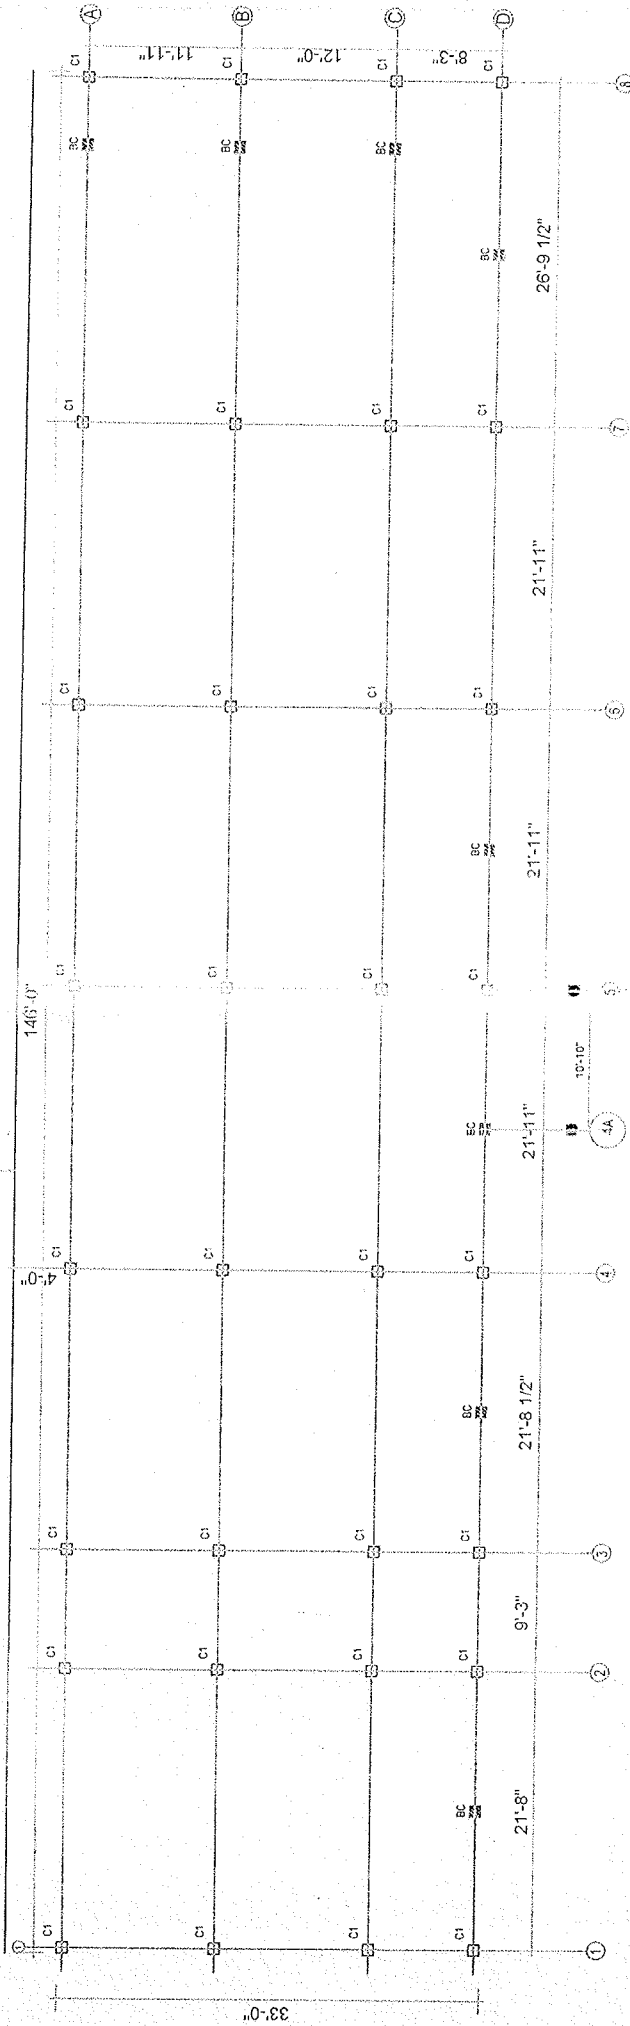


COLUMN LAYOUT PLAN (UCEP MOHSIN KHULNA TECHNICAL SCHOOL-KHULNA REGION)
SCALE: NOT TO SCALE

GENERAL NOTES:

RCC COLUMN SIZE: C1= 14"X14" (Below PL)
RCC COLUMN SIZE: C1= 12"X12" (Above PL)
BRICK COLUMN SIZE: BC = 10"X10"
(The brick column will start from the floor or plinth level)

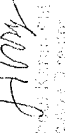PROJECT:	DATE	DESCRIPTION	PREPARED BY	CHECKED BY	RECOMMENDED BY	APPROVED BY
UCEP MOHSIN KHULNA TECHNICAL SCHOOL-KHULNA REGION)		COLUMN LAYOUT PLAN				
DRAWING TITLE: COLUMN LAYOUT PLAN		DRAWING NO: 02	A.B.M. Rafiqul Islam Khan Advisor Infrastructure Development UCEP Bangladesh			

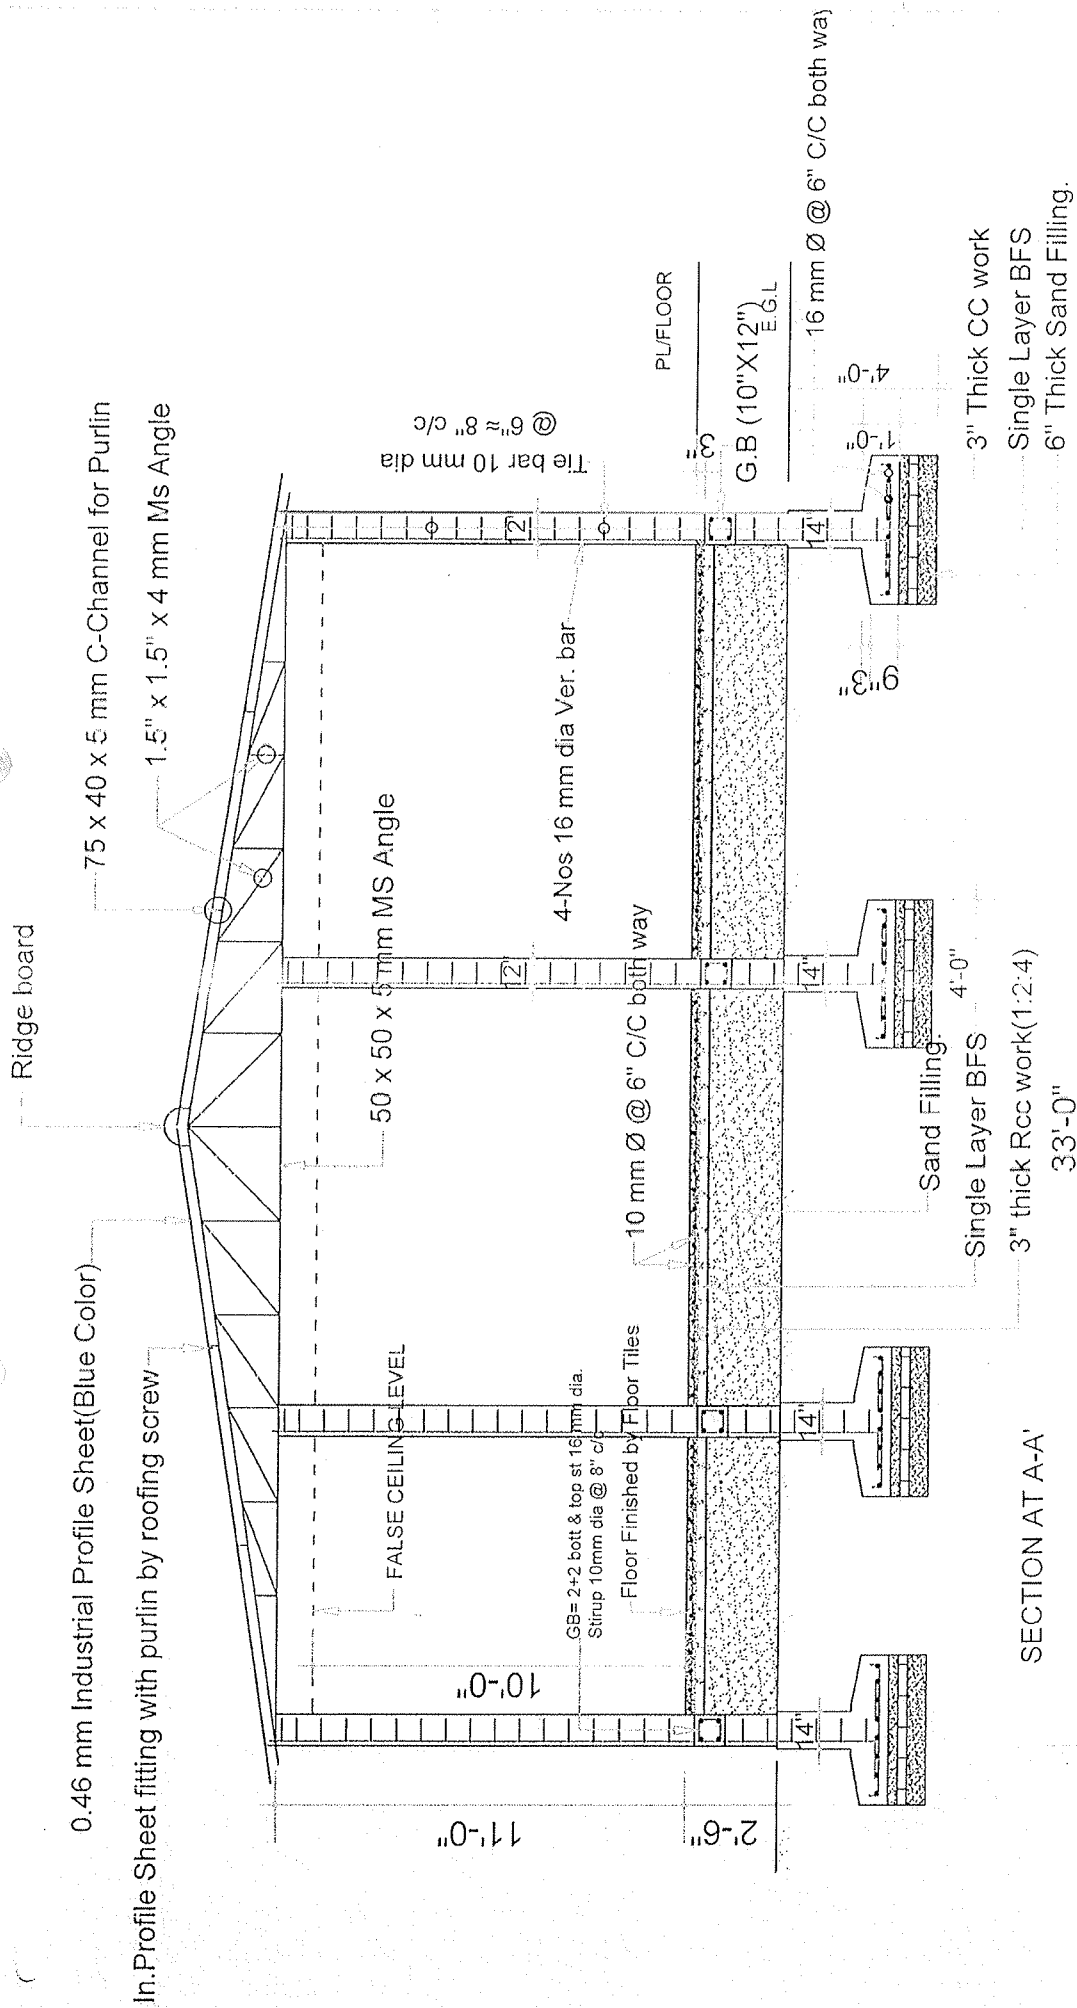

SECTION AT A-A'

PROJECT:	DATE:	DESCRIPTION:	PREPARED BY:	CHECKED BY:	RECOMMENDED BY:	APPROVED BY:
UCEP MOHSIN KHULNA TECHNICAL SCHOOL-KHULNA REGION)		DETAIL SECTION PLAN	<i>02/06/20</i> Md. Rashedul Islam Structural Engineer UCEP Bangladesh	<i>03/06/20</i> A.S.M. Rashedul Islam Advisor Infrastructure Development UCEP Bangladesh	<i>03/06/20</i> Md. Rashedul Islam Structural Engineer UCEP Bangladesh	<i>03/06/20</i> Md. Rashedul Islam Structural Engineer UCEP Bangladesh
DRAWING TITLE: SECTION OF TRUSS & COLUMN		DRAWING NO: 04				