


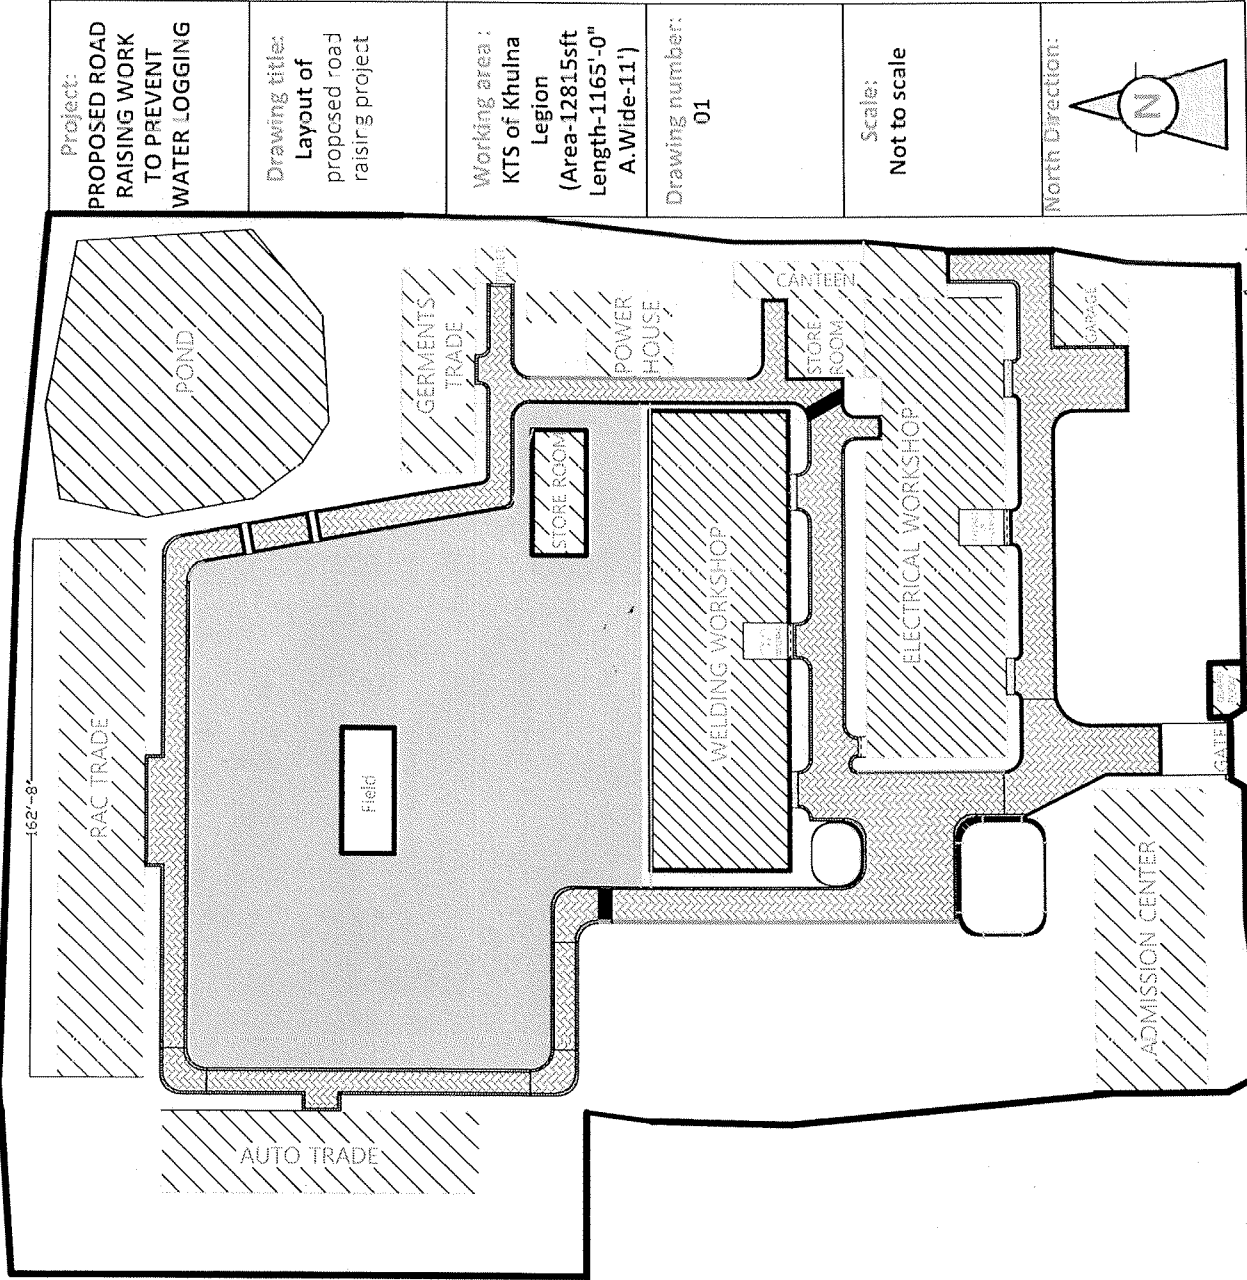


|                                                                          |                                                                 |                                                                                               |                       |                        |                      |
|--------------------------------------------------------------------------|-----------------------------------------------------------------|-----------------------------------------------------------------------------------------------|-----------------------|------------------------|----------------------|
| Project:<br>PROPOSED ROAD<br>RAISING WORK<br>TO PREVENT<br>WATER LOGGING | Drawing title:<br>Layout of<br>proposed road<br>raising project | Working area :<br>KTS of Khulna<br>Region<br>(Area-12815sft<br>Length-1165'-0"<br>A.Wide-11') | Drawing number:<br>01 | Scale:<br>Not to scale | North Direction:<br> |
|--------------------------------------------------------------------------|-----------------------------------------------------------------|-----------------------------------------------------------------------------------------------|-----------------------|------------------------|----------------------|

Drawing Title: ROAD RAISING LAYOUT OF  
EXISTING HBB ACCESS ROAD  
M. Golam Rashed Palash  
Manager, Infrastructure Development  
UCEP Bangladesh

Nikhil Chandro Mojumder  
Deputy Manager  
Infra. Development



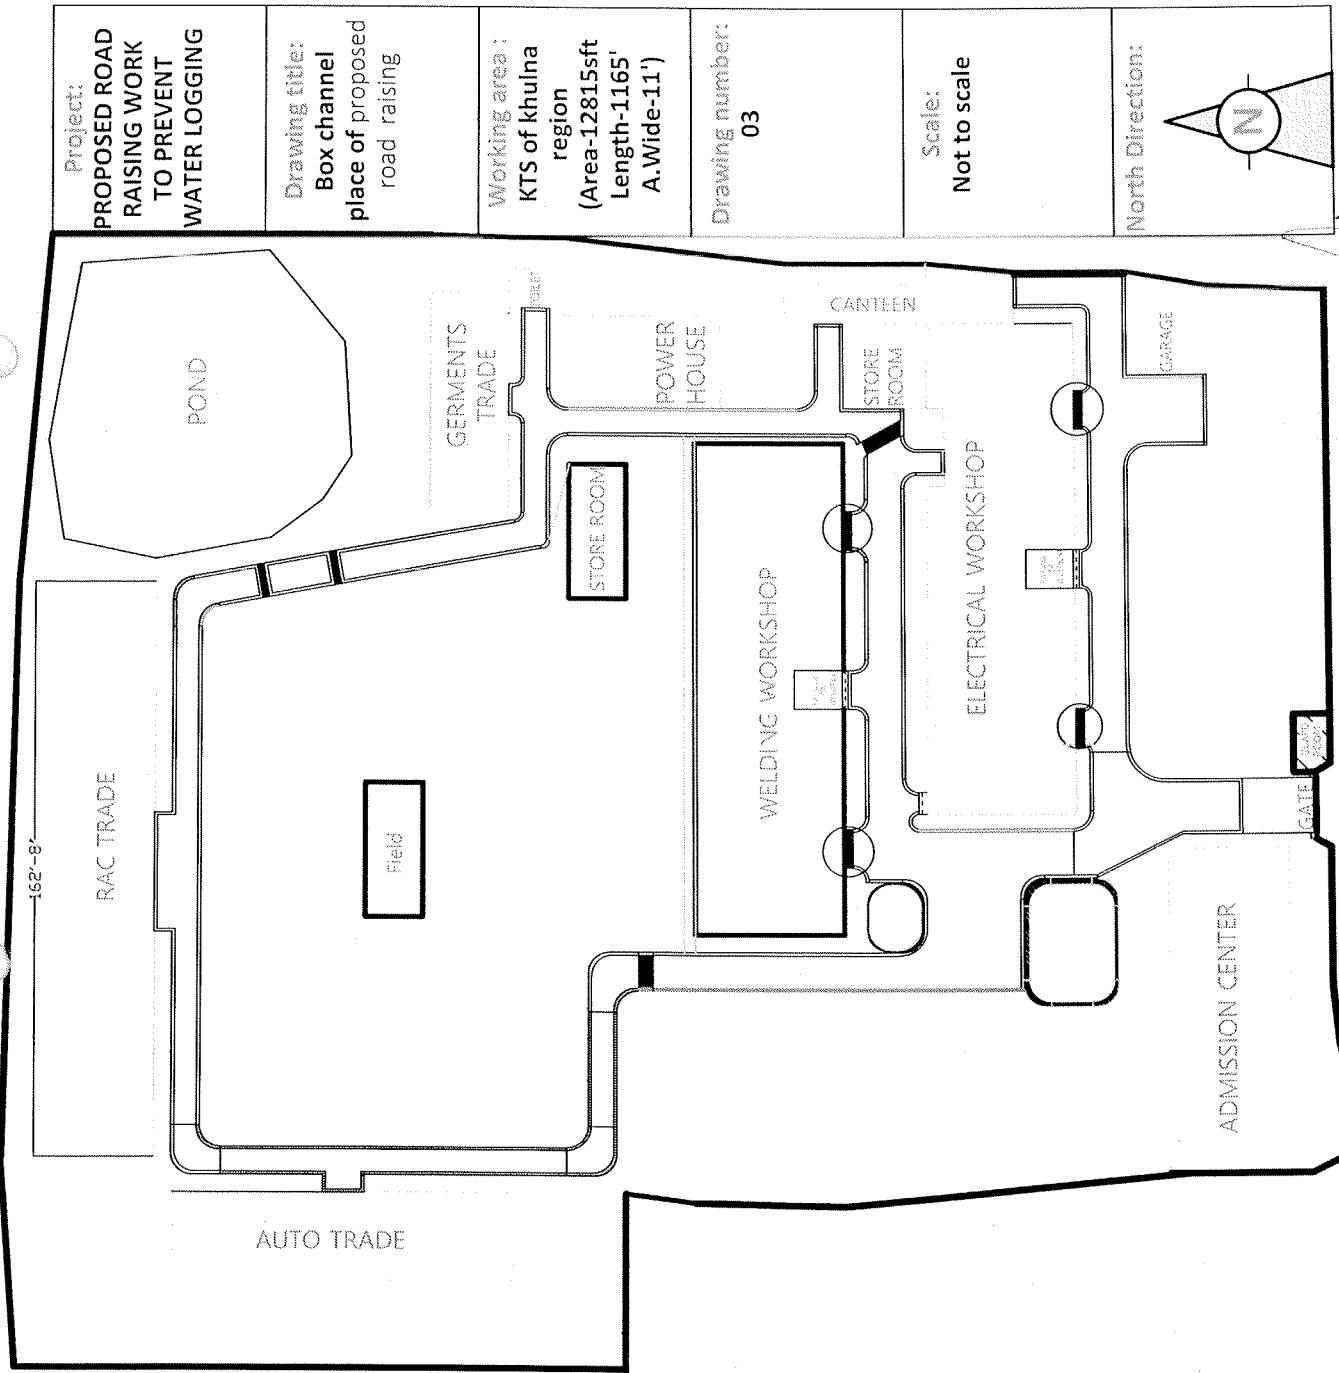

**Drawing Title: LOCATION OF BOX CHANNEL PLACE**  
 A.B.M Golam Rabbany Palash  
 Manager, Infrastructure Development  
 UCEP Bangladesh

**Nikhil Chandro Mojumder**  
 Deputy Manager  
 Infra. Development  
 UCEP Bangladesh

**Project:**  
 PROPOSED ROAD  
 RAISING WORK  
 TO PREVENT  
 WATER LOGGING


**Drawing title:**  
 Box channel  
 place of proposed  
 road raising


**Working area :**  
 KTS of khulna  
 region  
 (Area-12815sqft  
 Length-1165'  
 A.Wide-11')

**Drawing number:**  
 03

**Scale:**  
 Not to scale

**North Direction:**

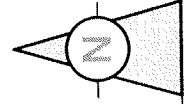

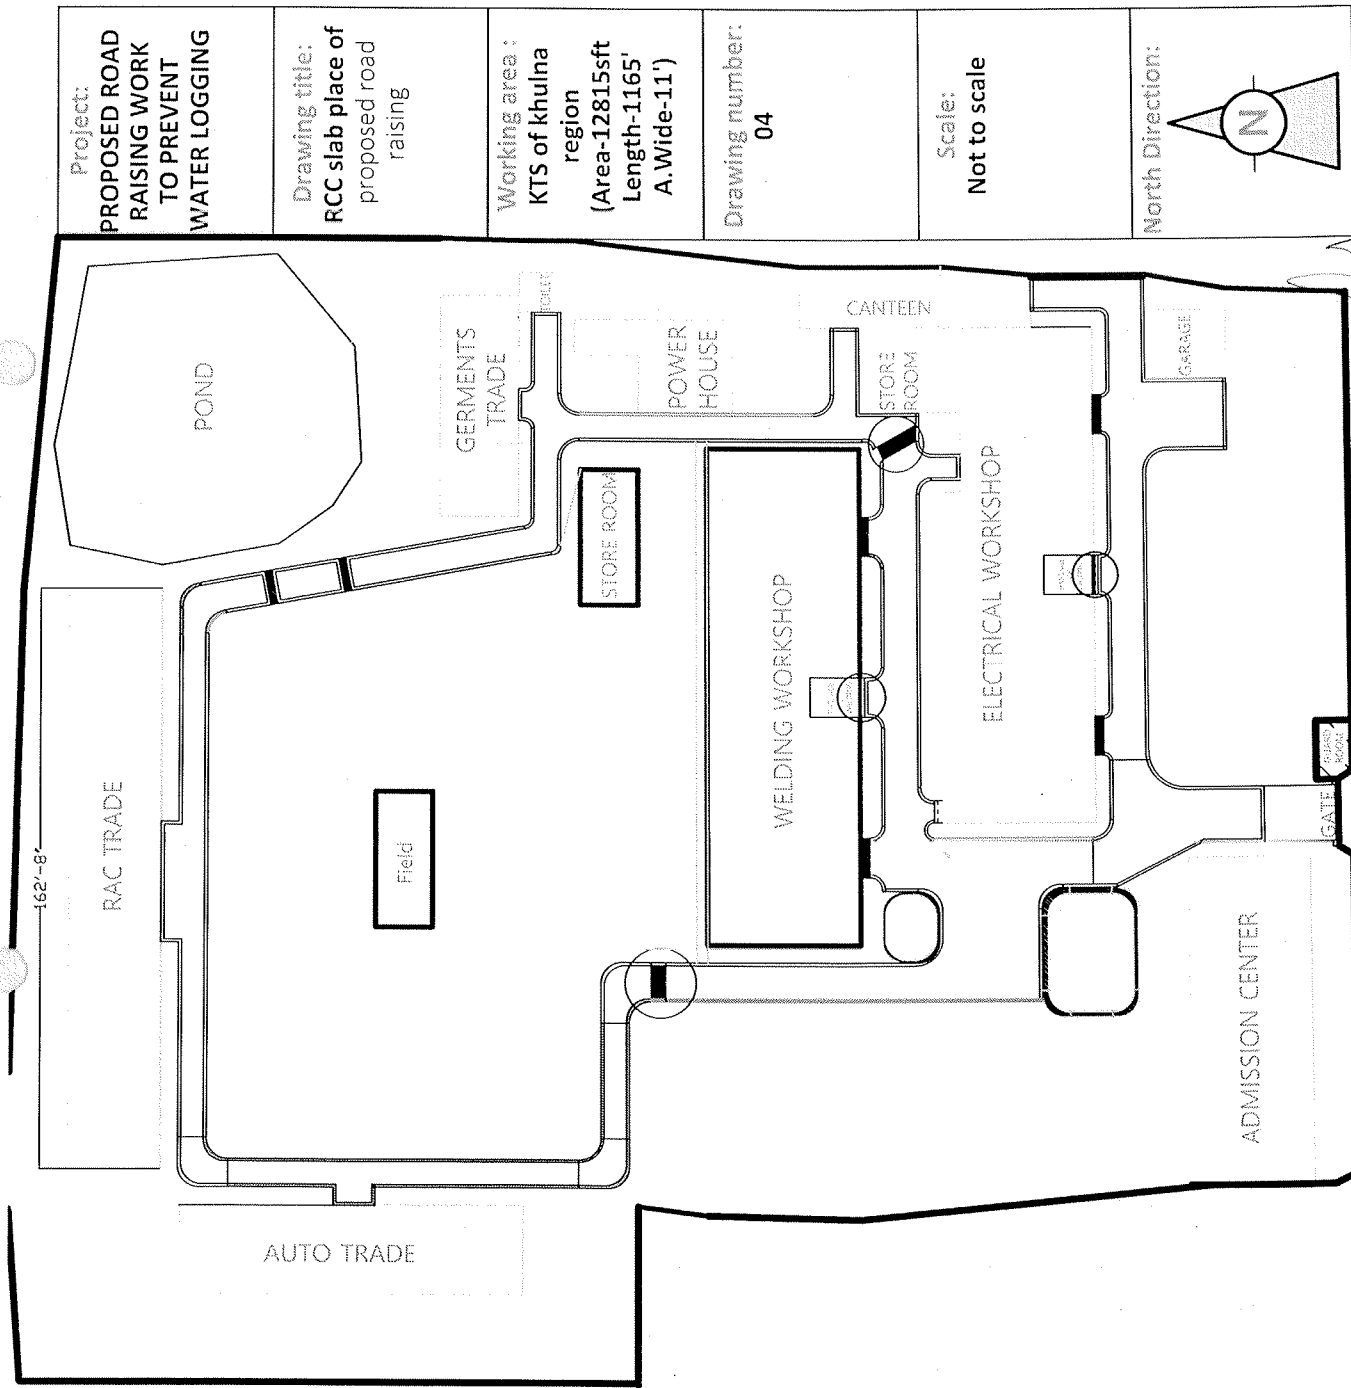


Project:  
**PROPOSED ROAD  
RAISING WORK  
TO PREVENT  
WATER LOGGING**

Drawing title:  
**RCC slab place of  
proposed road  
raising**

Working area :  
**KTS of khulna  
region  
(Area-12815sft  
Length-1165'  
A.Wide-11')**

Drawing number:  
**04**


Scale:  
**Not to scale**

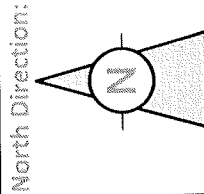

**LOCATION OF RCC SLAB**

A.B.M. 30am Rabbany Palash  
Manager, Infrastructure Development  
UCEP Bangladesh



Nikhil Chandro Mojumder  
Deputy Manager  
Infra. Development  
UCEP Bangladesh

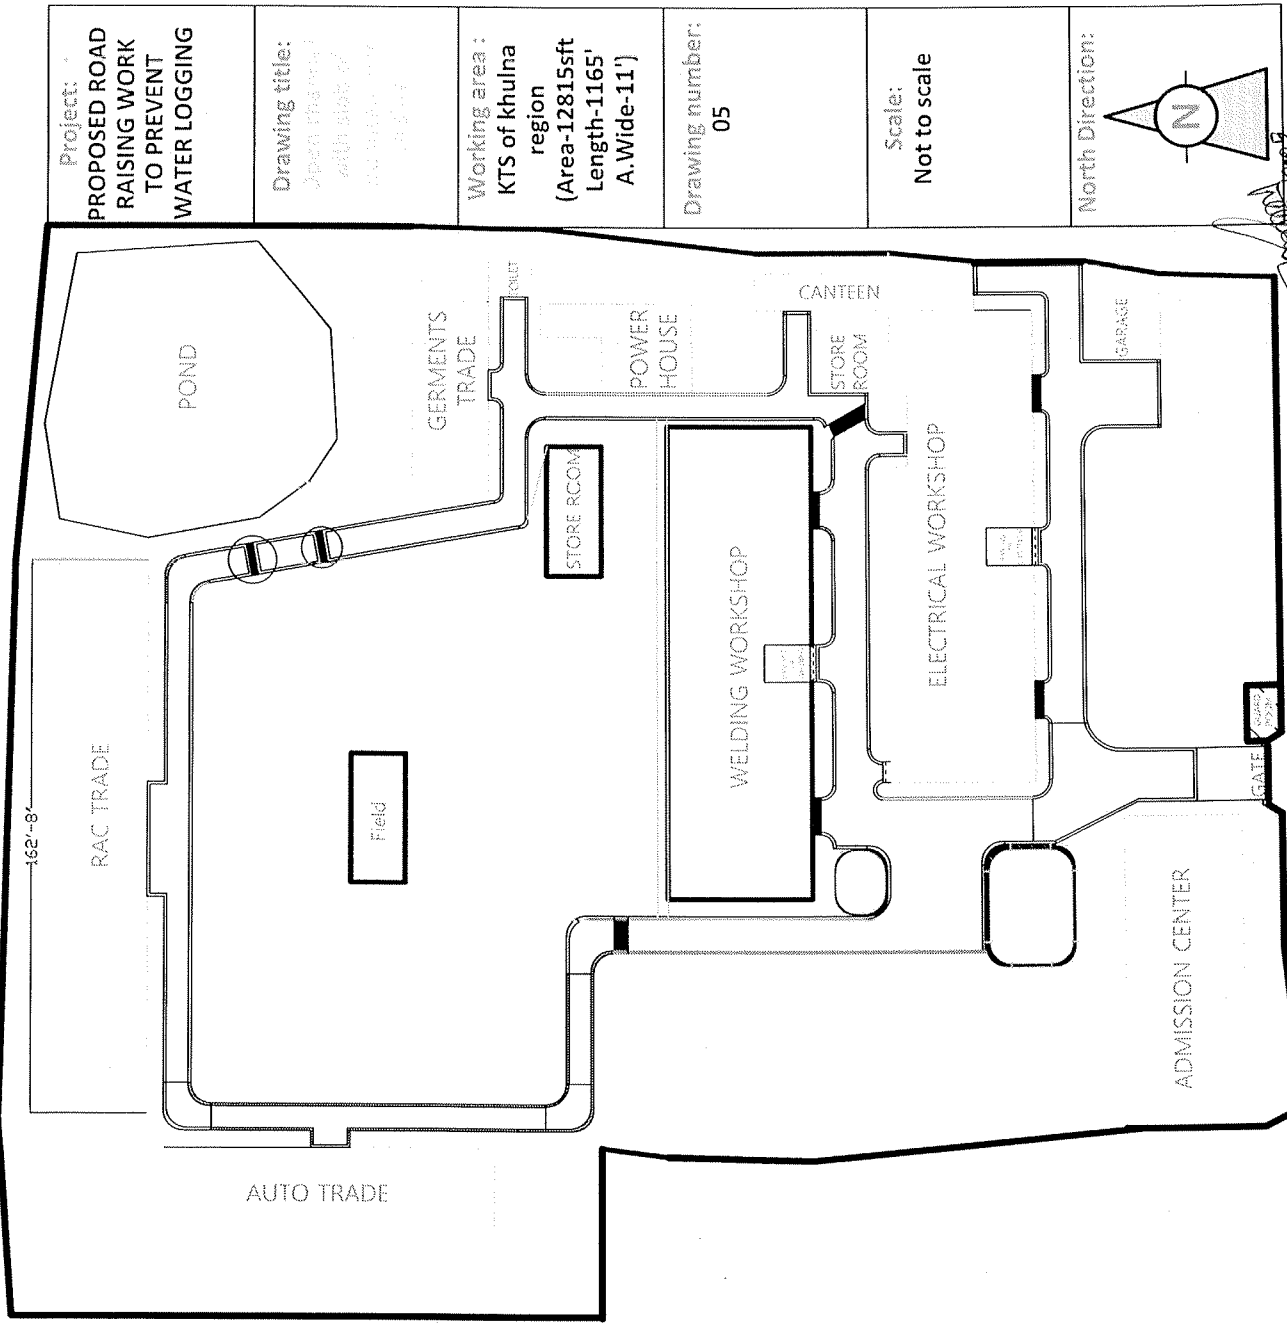

|                                                                          |                                                                              |                                                                                            |                       |                        |                      |
|--------------------------------------------------------------------------|------------------------------------------------------------------------------|--------------------------------------------------------------------------------------------|-----------------------|------------------------|----------------------|
| Project:<br>PROPOSED ROAD<br>RAISING WORK<br>TO PREVENT<br>WATER LOGGING | Drawing title:<br>Open channel with slab<br>with 1000mm x 1000mm<br>to 500mm | Working area :<br>KTS of khulna<br>region<br>(Area-12815sft<br>Length-1165'<br>A.Wide-11') | Drawing number:<br>05 | Scale:<br>Not to scale | North Direction:<br> |
|--------------------------------------------------------------------------|------------------------------------------------------------------------------|--------------------------------------------------------------------------------------------|-----------------------|------------------------|----------------------|

Open channel with slab placed  
A.B.M. Gislam Rabbany Palash  
Manager, Infrastructure Development  
UCEP Bangladesh

Nikhil Chandro Mojumder  
Deputy Manager  
Infra. Development

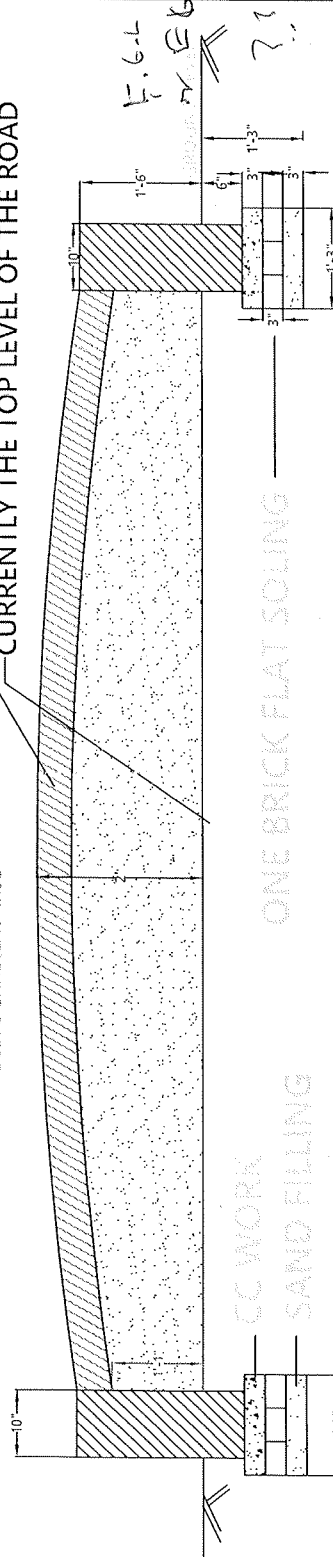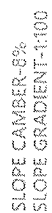

# CROSS SECTION OF THE ROAD

Temp. re-informer t



**Drawing title: Cross section of the road & details reinforcement of slab of Proposed road raising project.**

Working area : KTS of  
Khulna Region.  
(Area-12815sft  
length-1165' A.wide-11')

90  
D'Angelo



Score: \_\_\_\_\_  
Not to scale



Nikhil Chandro Mojumder  
Deputy Manager  
Infra. Development  
UCEP Bangladesh

A.B.M Solam Rabbany Palash  
Manager, Infrastructure Development  
UCEP Bangladesh

R.C.C WORK

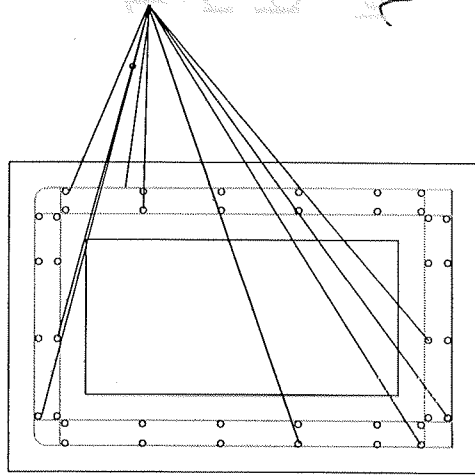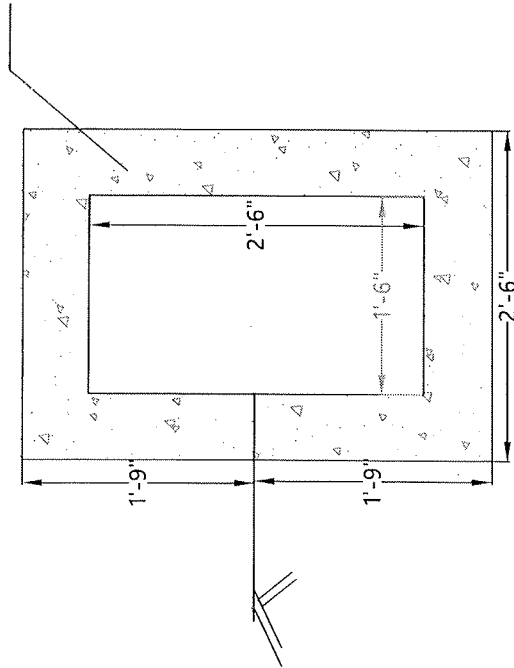

CROSS SECTION OF BOX CHANNEL


Project: Proposed road raising work to prevent water logging.

Drawing title: Cross section of the box channel of Proposed road raising project.

Working area : KTS of Khulna Region. (Area-12815sft length-1165' A.wide-11')

Drawing number : 07

Scale: Not to scale

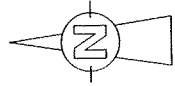

Nikhil Chandro Mojumder  
Deputy Manager  
Infra. Development  
UCEP Bangladesh

A.B.M Golam Rabbany Palash  
Manager, Infrastructure Development  
UCEP Bangladesh

Project: Proposed Road  
Raising Work to prevent  
water logging.

Drawing title:

Section of

Proposed


Project

Working area : KTS of  
Khulha Region.  
(Area-12815sft  
length-1165' A.wide-11')


Drawing number :

Scale:

Not to scale

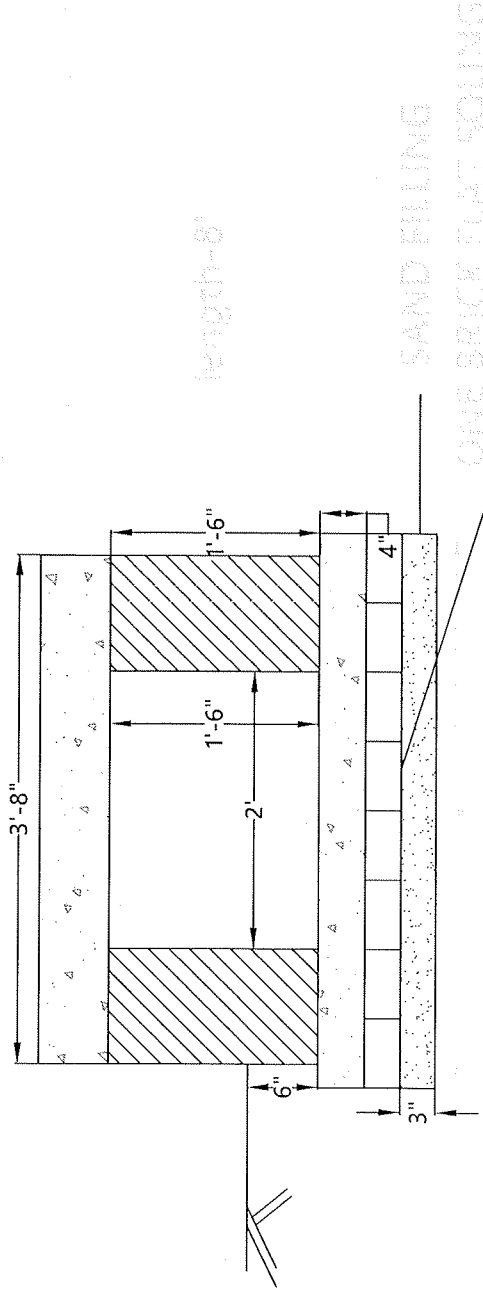

12mm dia rod 6" c/c both  
ways

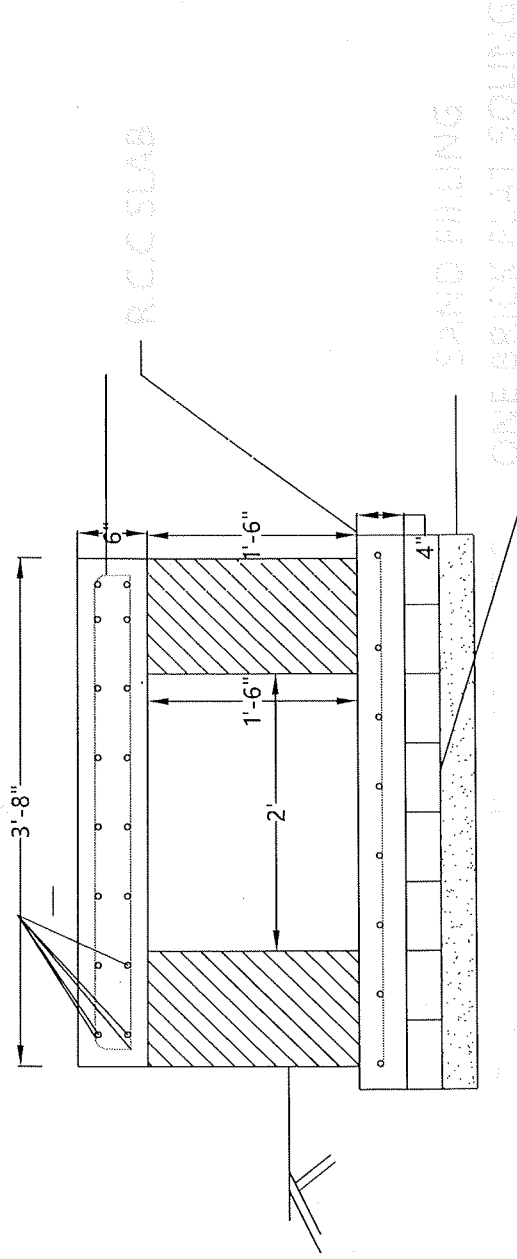


Details reinforcement  
of Channel

# CROSS SECTION OF CHANNEL

Nikhil Chandra Majumder  
Deputy Manager  
Infra. Development  
UCEP Bangladesh

A.B.M Golam Rabbany Palash  
Manager, Infrastructure Development  
UCEP Bangladesh

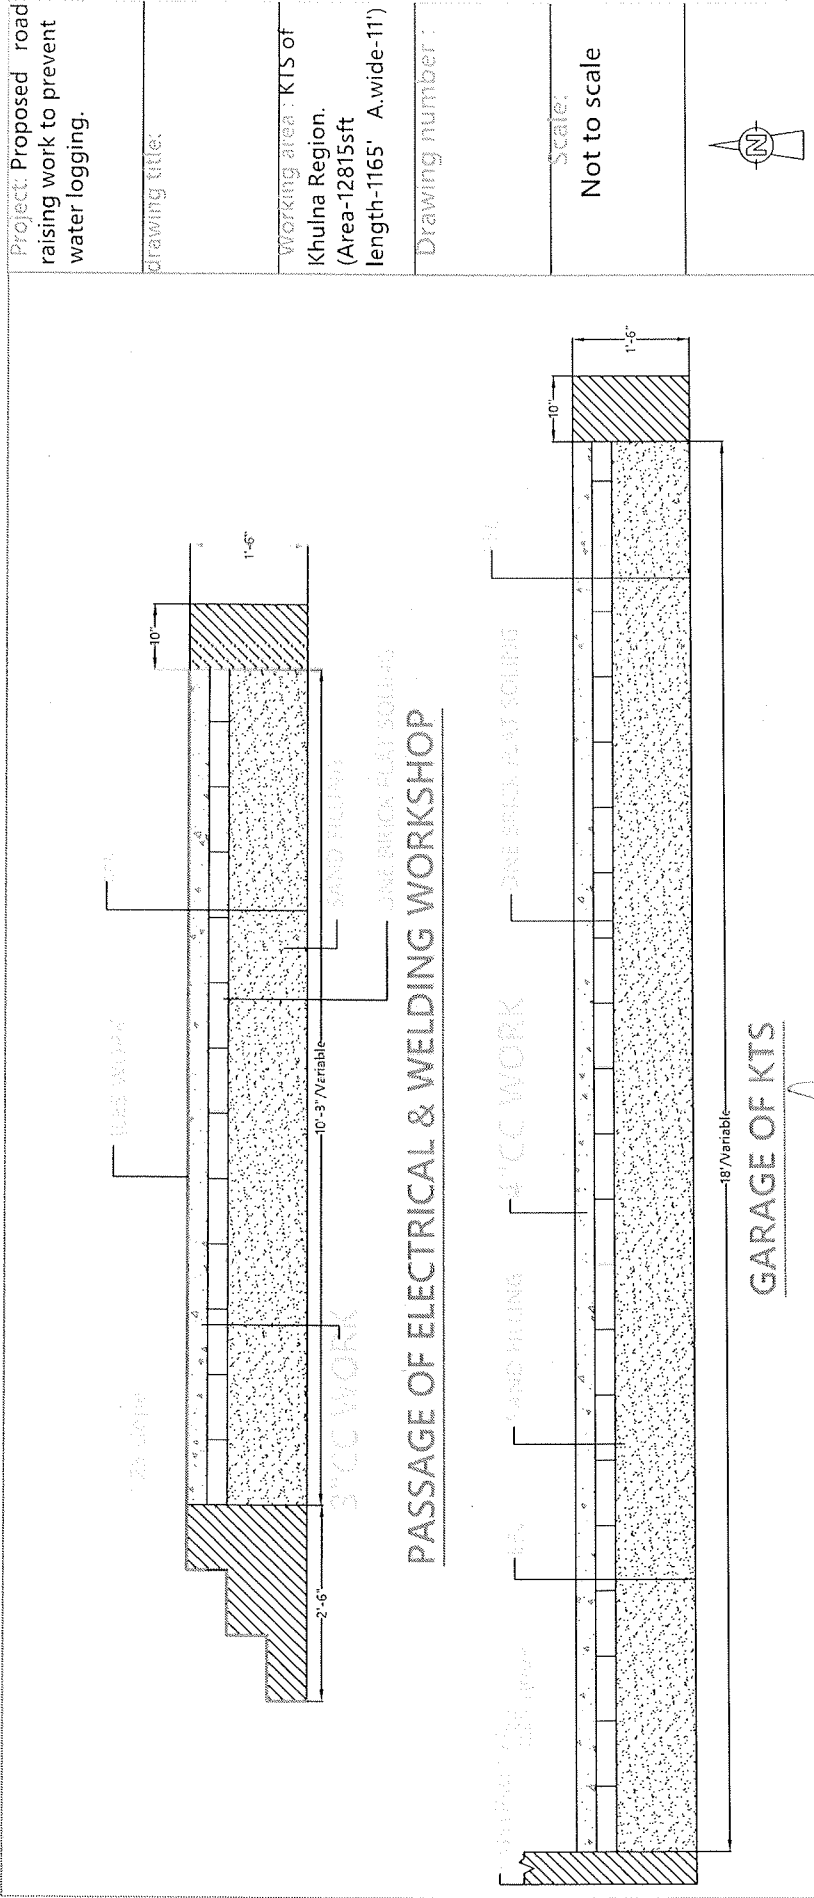

  
Nikhil Chandro Mojumder  
Deputy Manager  
Infra. Development  
UCEP Bangladesh

  
A.B.M Golam Rabbany Palash  
Manager, Infrastructure Development  
UCEP Bangladesh