



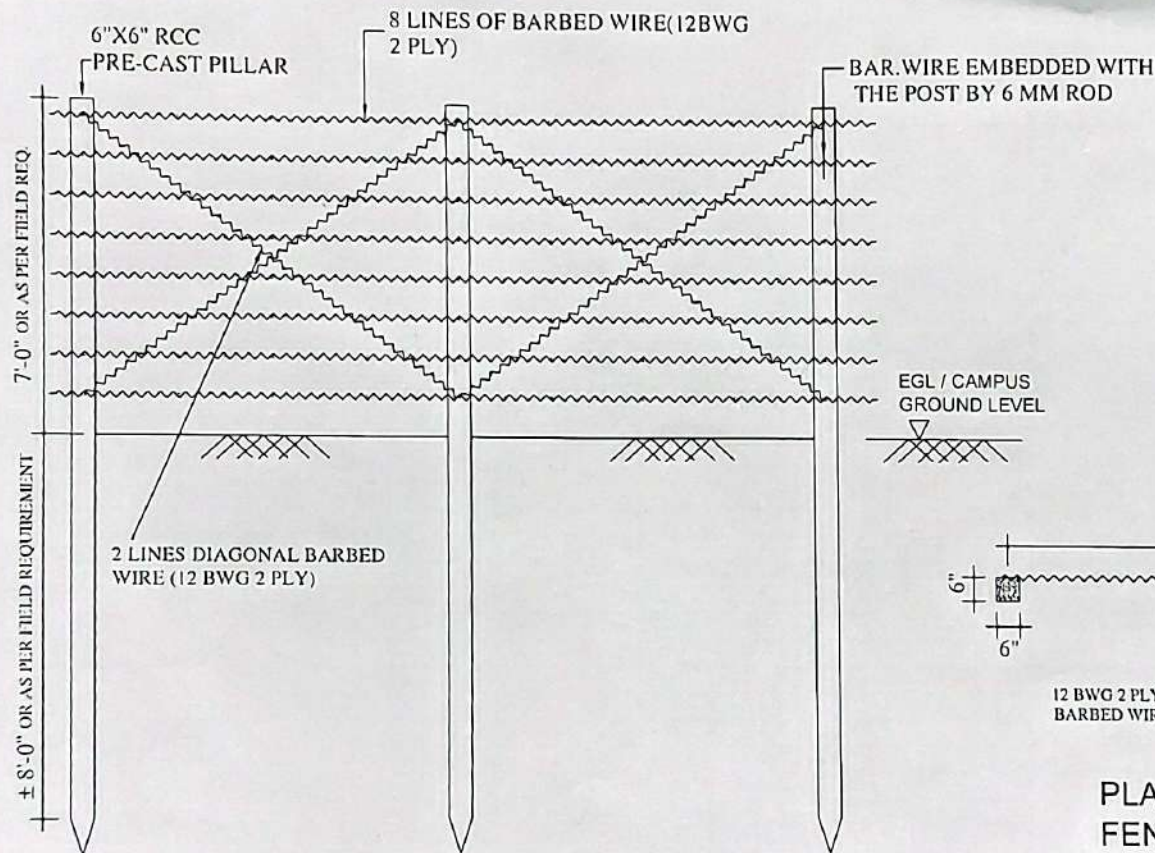


SECTION OF BARBED WIRE FENCING

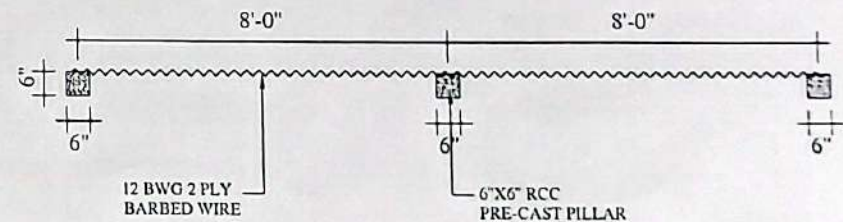

PLAN OF BARBED WIRE FENCING

PROJECT:	DATE	DESCRIPTION	PREPARED BY	CHECKED BY	RECOMMENDED BY	APPROVED BY
Pre-Cast Pillars with Barbed Wire Fencing Works at TVET Institute Campus UCEP Jatrabari.		PRE-CAST PILLAR DETAILS			 8/11/2025	
DRAWING TITLE: FENCING WORKS		DRAWING NO: III	Md. Amanat Hossain Project Engineer Mirpur UCEP-Labour & Employment Institute Establishment and Human Resource Development Project.	Nikhil Chandro Mojumder Deputy Manager Infra. Development UCEP Bangladesh	A.B.M Golam Rabbany Palash Manager, Infrastructure Development UCEP Bangladesh	A.M.M Mohasin Director, People and Administration UCEP Bangladesh

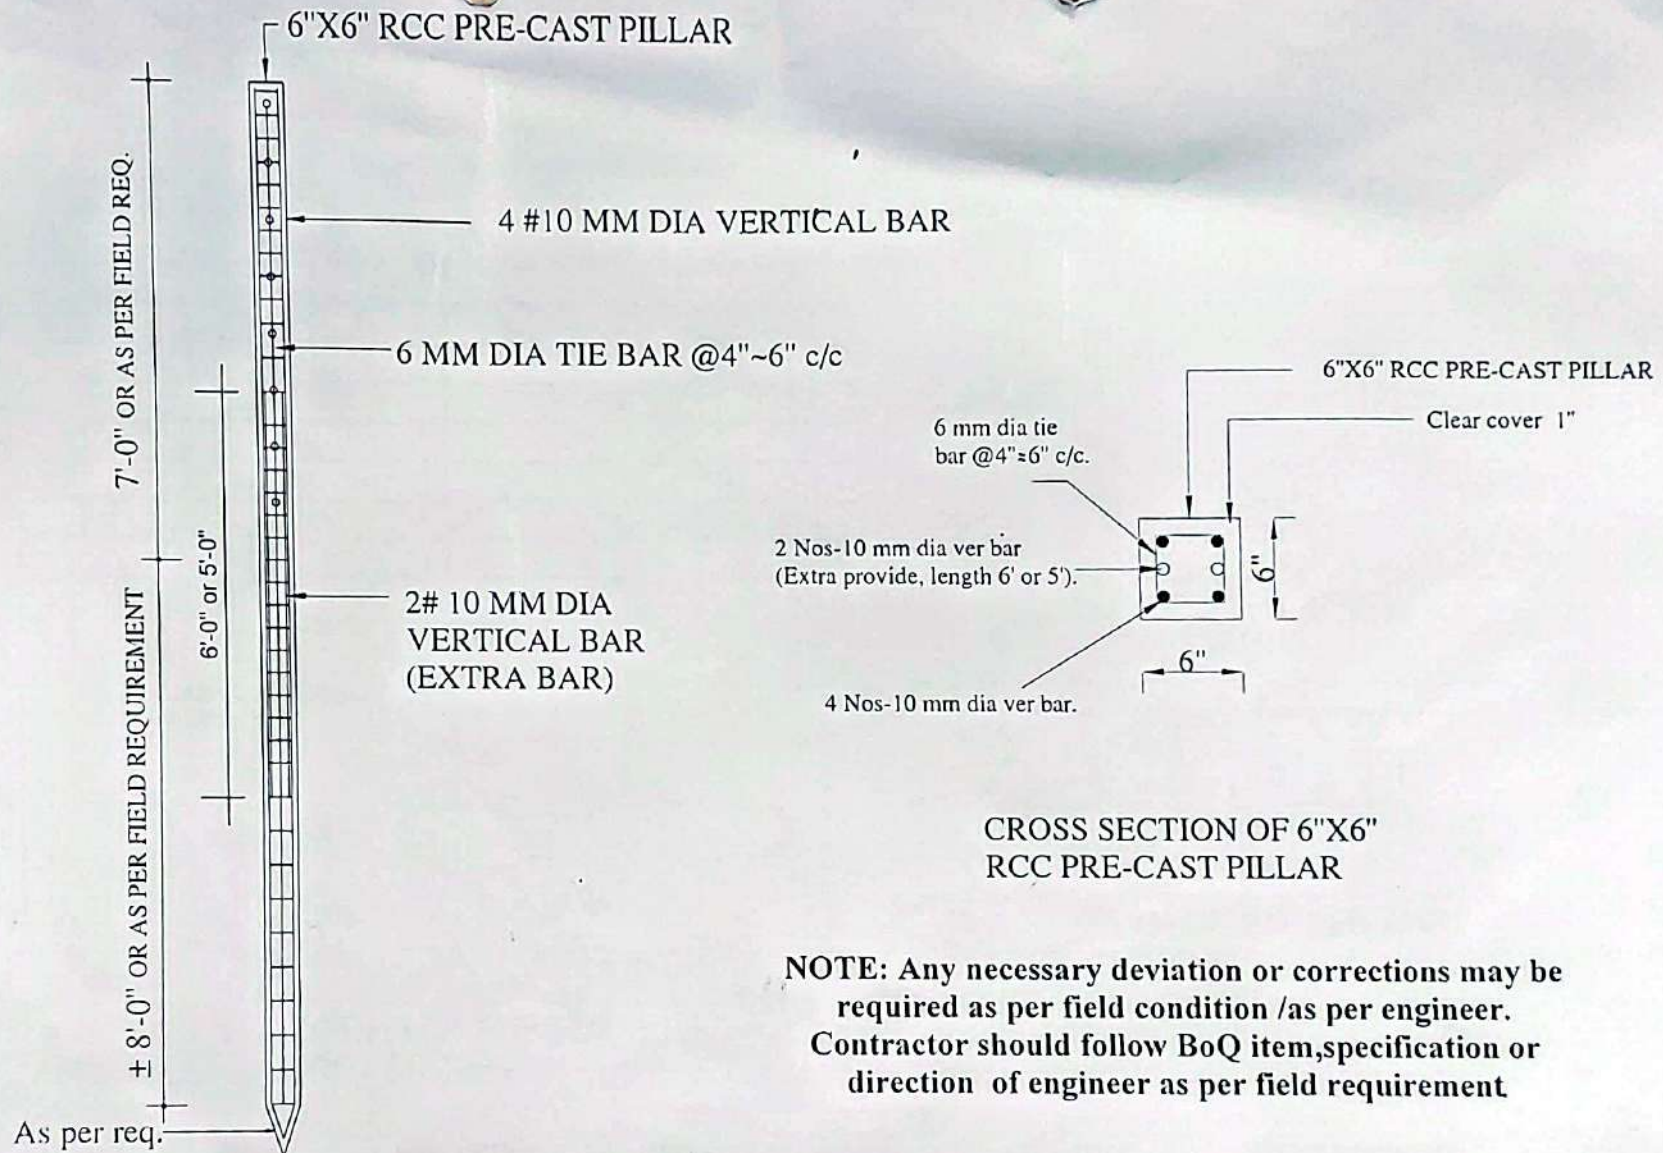

CROSS SECTION OF 6"X6" RCC PRE-CAST PILLAR

NOTE: Any necessary deviation or corrections may be required as per field condition /as per engineer. Contractor should follow BoQ item, specification or direction of engineer as per field requirement

LONG SEC. OF PRE-CAST PILLAR

PROJECT:	DATE	DESCRIPTION	PREPARED BY	CHECKED BY	RECOMMENDED BY	APPROVED BY
Pre-Cast Pillars with Barbed Wire Fencing Works at TVET Institute Campus UCEP Jatrabari.		PRE-CAST PILLAR DETAILS			 2/11/2025	
DRAWING TITLE: FENCING WORKS		DRAWING NO. 01				

Md. Amanat Hossain
Project Engineer
Mirpur UCEP-Labour & Employment
Institute Establishment and Human
Resource Development Project.

Nikhil Chandro Mojumder
Deputy Manager
Infra. Development
UCEP Bangladesh

A.B.M Golam Rabbany Palash
Manager, Infrastructure Development
UCEP Bangladesh

A.M.M Mohasin
Director, People and Administration
UCEP Bangladesh